



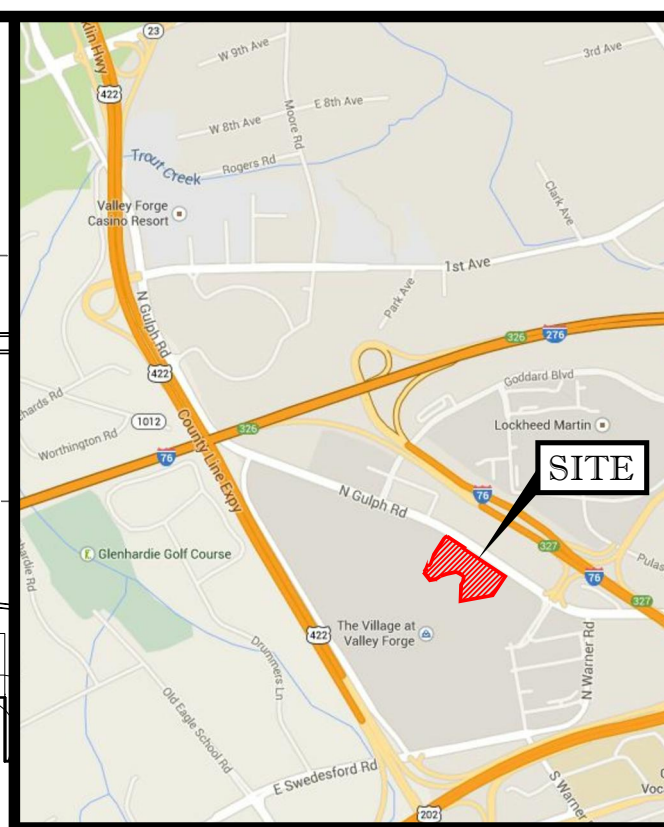

LOCATION MAP
1"=2000'

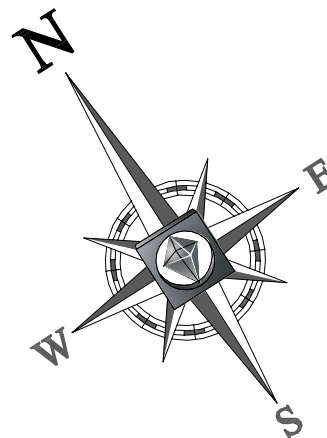

BOHLER
ENGINEERING

SITE CIVIL AND CONSULTING ENGINEERING
PROGRAM MANAGEMENT LAND SURVEYING
LANDSCAPE ARCHITECTURE SUSTAINABLE DESIGN
TRANSPORTATION SERVICES PERMITTING SERVICES
NEW JERSEY • PENNSYLVANIA • VIRGINIA
BOSTON, MA • UPPERTOWN, MA • CHARLOTTE, NC
SOUTHEASTERN PA • SOUTHERN NJ • SOUTHERN MD
LEHIGH VALLEY, PA • SOUTHERN VA

REVISIONS			
REV	DATE	COMMENT	BY
1	12/8/2014	PER CLIENT COMMENT	SJS
2	04/02/2015	PER CLIENT COMMENT	MVK
3	06/12/2015	PER SELLER COMMENTS	MVK

CALL BEFORE YOU DIG!
PENNSYLVANIA LAW REQUIRES
3 WORKING DAYS NOTICE FOR
CONSTRUCTION PHASE AND 10
WORKING DAYS IN DESIGN
STAGE - STOP CALL
PA1
1-800-242-1776
POCS SERIAL NUMBER
201441781961

**NOT APPROVED FOR
CONSTRUCTION**

PROJECT No.: PP14053701
DRAWN BY: M.V.K.
CHECKED BY: C.B.
DATE: XXXXX2014
SCALE: 1"=30'
CAD I.D.: PP14053701 BASE-3

PROJECT: DRAFT
PRELIMINARY/FINAL
LAND DEVELOPMENT
PLANS
FOR

VALLEY FORGE
VILLAGE HOMES, L.P.

VILLAGE AT
VALLEY FORGE

NORTH GULPH ROAD
AND HOPE LANE
UPPER MERION TOWNSHIP
MONTGOMERY COUNTY, PA

BOHLER
ENGINEERING
1515 MARKET STREET, SUITE 920
PHILADELPHIA, PENNSYLVANIA 19114
Phone: (267) 402-3400
Fax: (267) 402-3401
www.BohlerEngineering.com

C. BROWN

PROFESSIONAL ENGINEER
PENNSYLVANIA LICENSE No. PE075317

SHEET TITLE:

SITE PLAN
(RECORD PLAN: 3 OF 4)

SHEET NUMBER:

3

OF 20

REVISION 3