

(TOTAL) BUILDING ADDITIONS = 1,049 SF
 PROPOSED DEMOLITION = -118 SF
 (NET) PROPOSED BUILDING INCREASE = 931 SF


(931 SF BUILDING INCREASE)
 PROPOSED SITE PLAN

COPYRIGHT
 CHESTER VALLEY ENGINEERS, INC., CIVIL ENGINEERS & SURVEYORS,
 EXPRESSLY RESERVES ITS COMMON LAW COPYRIGHT AND ALL OTHER
 PROPRIETARY RIGHTS IN THESE PLANS. ALL DRAWINGS, SPECIFICATIONS
 AND COPIES THEREOF ARE AND SHALL REMAIN THE PROPERTY OF CHESTER
 VALLEY ENGINEERS, INC. THEY ARE TO BE USED ONLY IN RESPECT TO
 THIS PROJECT AND ARE NEITHER TO BE USED ON ANY OTHER PROJECT, NOR
 ARE THEY TO BE ASSIGNED TO ANY THIRD PARTY WITHOUT FIRST OBTAINING
 THE EXPRESSED WRITTEN PERMISSION AND CONSENT OF CHESTER VALLEY
 ENGINEERS, INC. ANY REUSE WITHOUT WRITTEN PERMISSION, VIOLATION,
 CONSENT OR ADAPTATION BY CHESTER VALLEY ENGINEERS, INC. FOR THE
 SPECIFIC PURPOSE INTENDED WILL BE AT THE THIRD PARTY'S SOLE RISK
 AND WITHOUT LIABILITY OR LEGAL EXPOSURE TO CHESTER VALLEY ENGINEERS,
 INC. THE THIRD PARTY SHALL FURTHER INDEMNIFY AND HOLD HARMLESS
 CHESTER VALLEY ENGINEERS, INC. FROM ALL CLAIMS, DAMAGES, LOSSES,
 AND EXPENSES ARISING THERE TO OR RESULTING THEREFROM.

SEE SHEET FOR
 FACILITY OWNER'S
 DESIGNATED OFFICE
 ADDRESS AND
 TELEPHONE NUMBER.
 PENNSYLVANIA ONE CALL SYSTEM, INC.
 CALL 3 WORKING DAYS BEFORE YOU DIG
 1-800-242-1776
 POC SERIAL NUMBER: 2216893



PENNSYLVANIA ACT 187 REQUIREMENTS
 CHESTER VALLEY ENGINEERS, INC. DOES NOT GUARANTEE THE ACCURACY
 OF THE LOCATIONS FOR EXISTING SUBSURFACE UTILITY STRUCTURES SHOWN
 ON THE PLANS, NOR DOES CHESTER VALLEY ENGINEERS, INC. GUARANTEE
 THAT ALL SUBSURFACE STRUCTURES ARE SHOWN. THE CONTRACTOR SHALL
 VERIFY THE LOCATION AND DEPTH OF ALL UNDERGROUND UTILITIES AND
 STRUCTURES BEFORE THE START OF WORK.
EXCAVATIONS, TRENCHING, AND SHORING
 ALL EXCAVATIONS, TRENCHING, AND SHORING OPERATIONS SHALL COMPLY
 WITH THE REQUIREMENTS OF THE FOLLOWING UNITED STATES DEPARTMENT
 OF LABOR OCCUPATIONAL SAFETY AND HEALTH ADMINISTRATION
 PUBLICATIONS OR THE LATEST REVISIONS THERE TO:
 (1) CONSTRUCTION INDUSTRY STANDARDS AND INTERPRETATIONS (OSHA
 2207 SUBPART FF, PART 1926.950) - EXCAVATIONS, TRENCHING
 AND SHORING
 (2) "EXCAVATIONS AND TRENCHING OPERATIONS" (OSHA 2226) DATED
 1985 (REVISED).

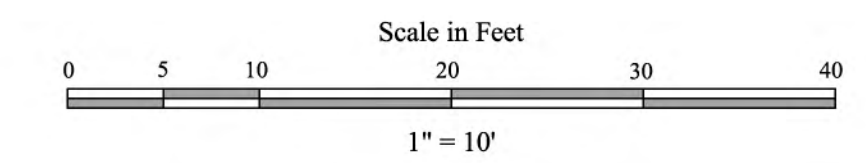

NO.	DATE	REVISION

LOBBY/DINING RENOVATION
FAIRFIELD INN
258 MALL BOULEVARD
 UPPER MERION TOWNSHIP - MONTGOMERY COUNTY - PENNSYLVANIA

Chester Valley Engineers, Inc.
 Civil Engineers & Land Surveyors
 83 Chestnut Rd. Tel: (610) 644-4623
 Post Office Box 447 Fax: (610) 889-3143
 Paoli, Pa 19301 Email: cve@chesterv.com

PROJECT NO. **19249**
 F.B.
 SCALE 1" = 10' DATE 04-21-14 DRAWN BY TRW CHECKED BY JRM DRAWING