

NOTE:
 SITE PLAN PREPARED ON 10/15/2013 BY
 JOHN R. DIEHL, AIA
 21218 ST. ANDREWS BOULEVARD, #236
 BOCA RATON, FLORIDA 33433
 TEL# 561-212-3364 / INFORMATION@CAR-WASH-ARCHITECT.COM




& BASED OFF OF CONTROL POINT ASSOCIATES, INC. SITE SURVEY PREPARED ON 2/13/2013.

CONTROL POINT ASSOCIATES, INC.
 NEW BRITAIN CORPORATE CENTER
 1600 MANOR DRIVE, SUITE 120
 CHALFONT, PA 18914
 215.712.9800 - 215.712.9802 FAX

& SITE PLAN MODIFIED BASED ON BOHLER ENGINEERING SITE PLAN PREPARED ON 10/06/2011 FOR THE ADJACENT TARGET INC. SITE.

BOHLER ENGINEERING
 1515 MARKET STREET, SUITE 920
 PHILADELPHIA, PA 19102
 267.402.3400 - 267.402.3401 FAX
 WWW.BOHLERENGINEERING.COM

RHJ ASSOCIATES P.C. HAS NOT FIELD VERIFIED THE EXISTING CONDITIONS.

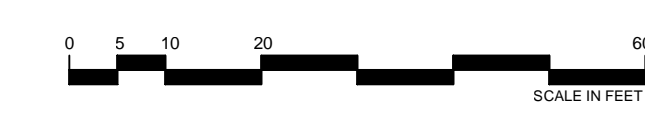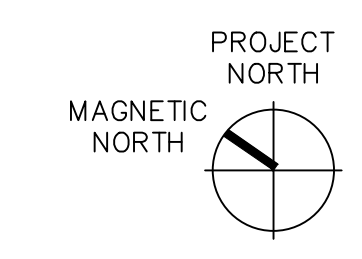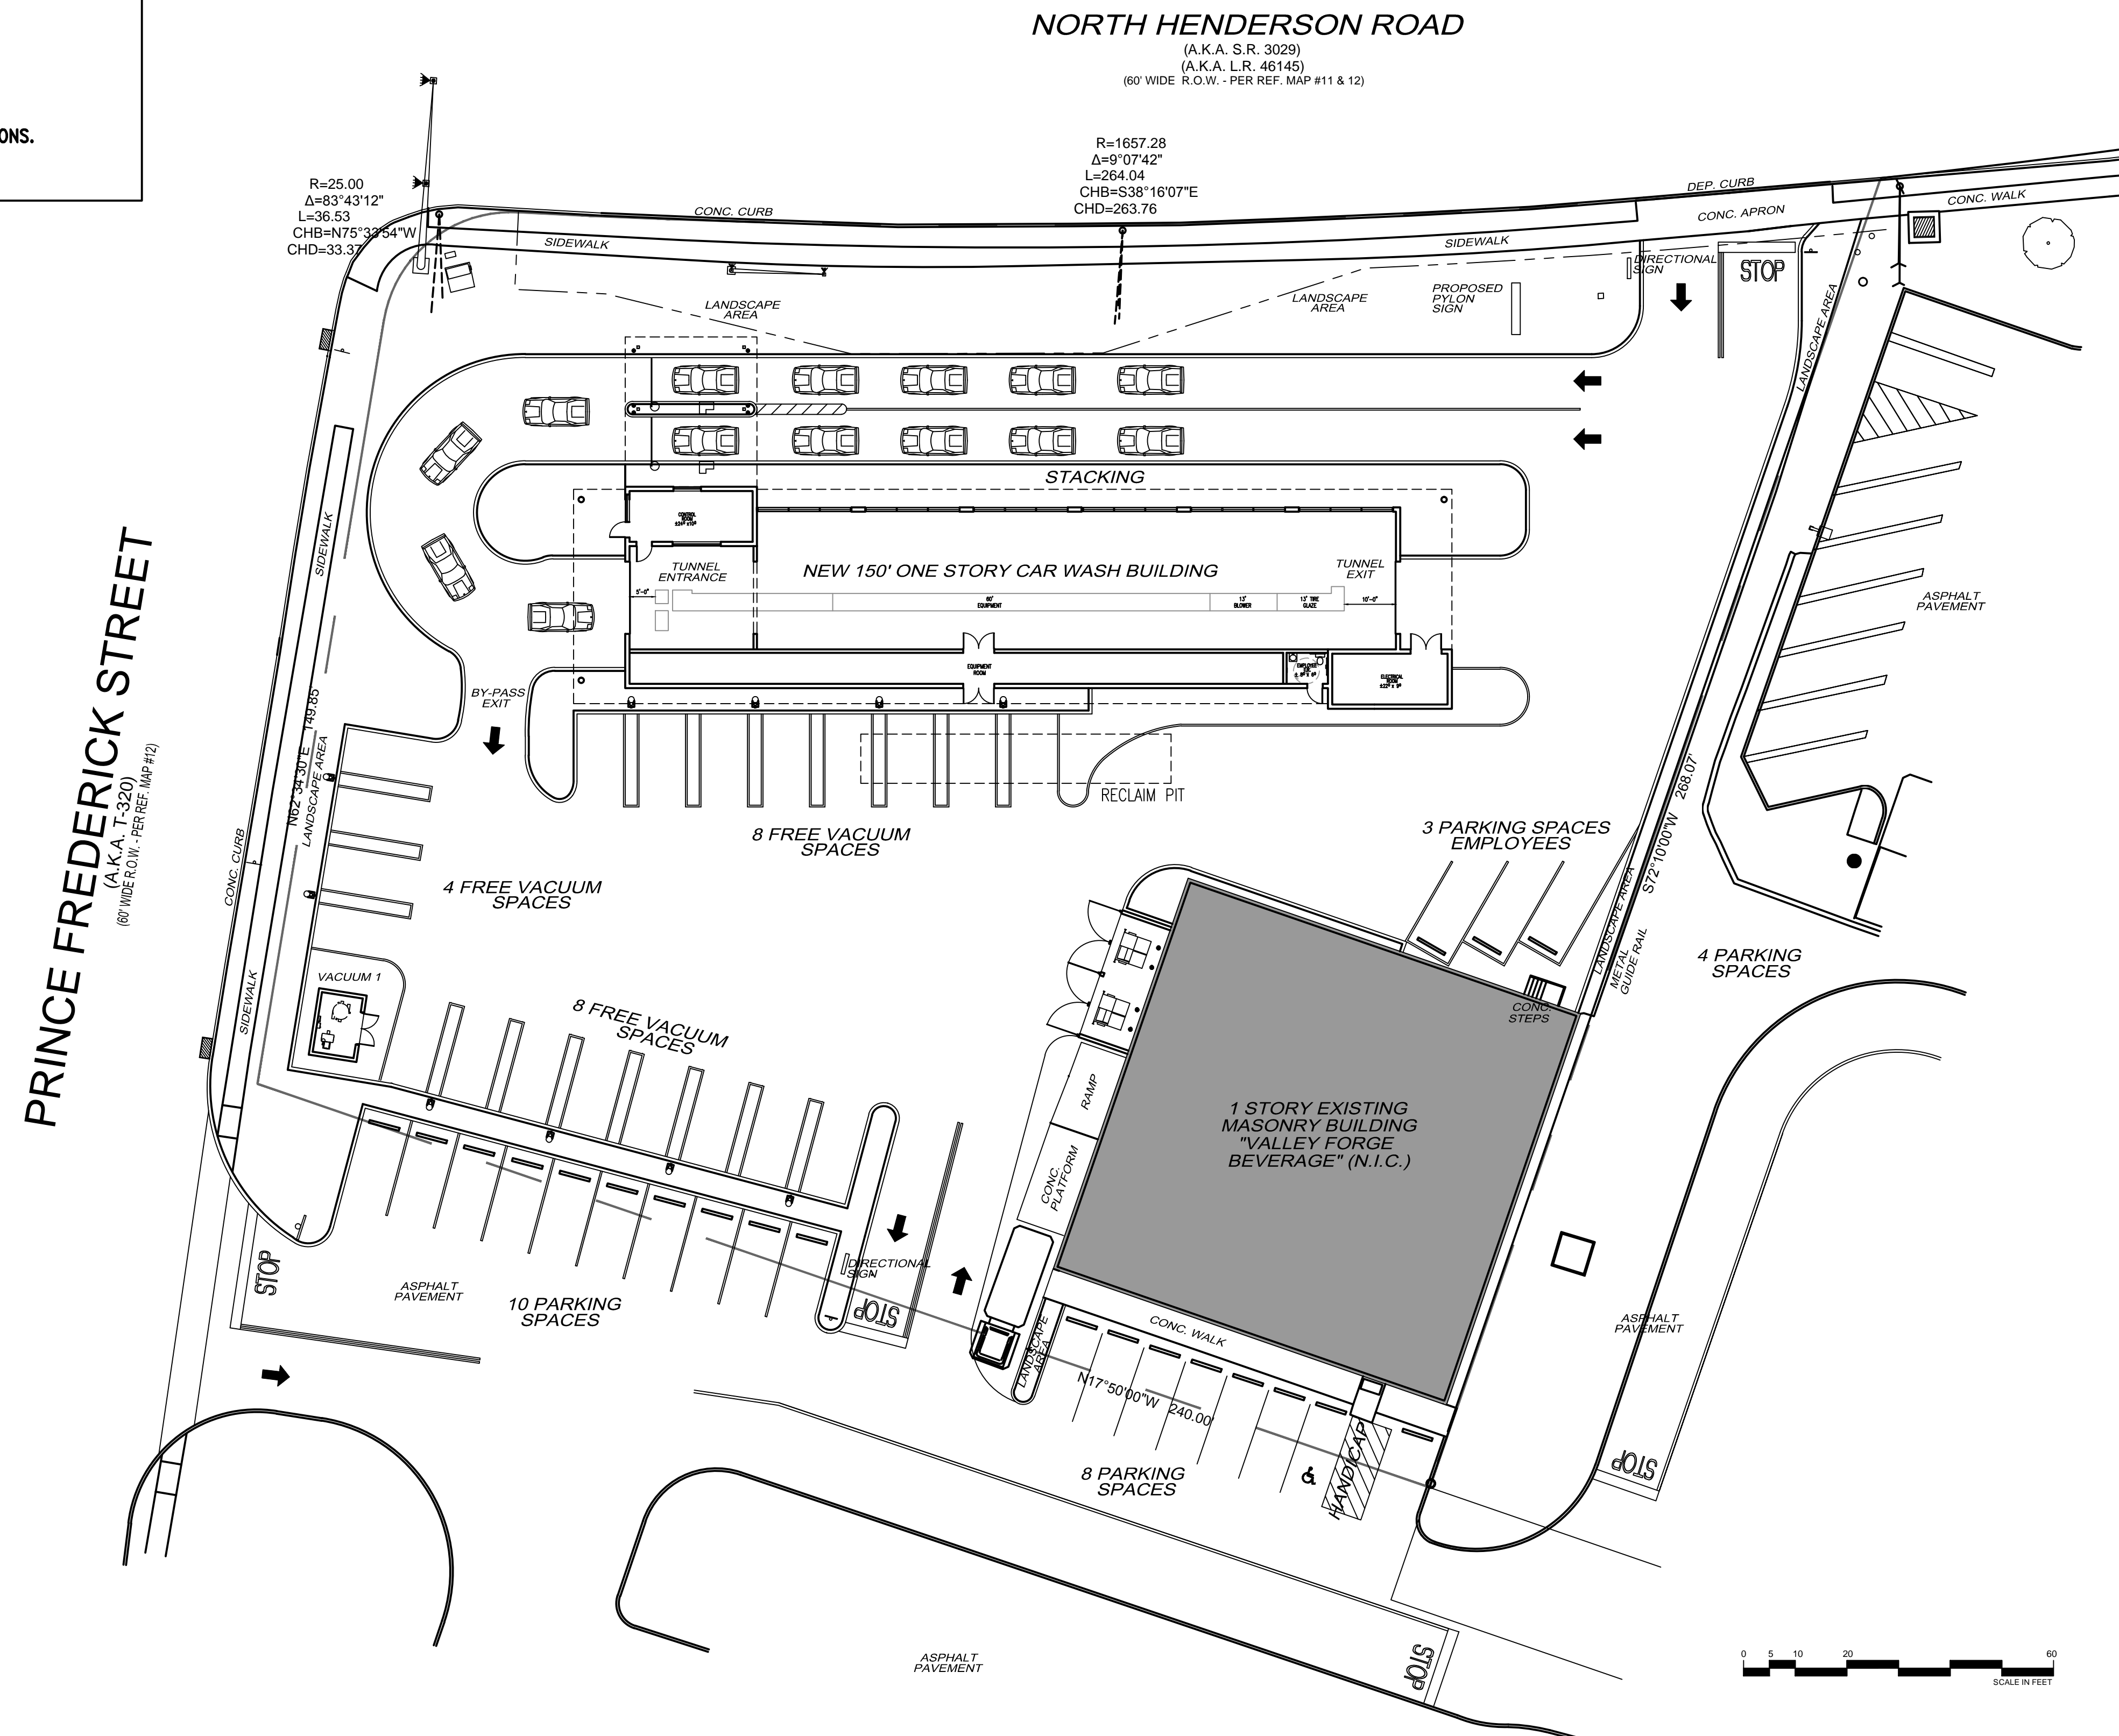

DATE:	REVISIONS