


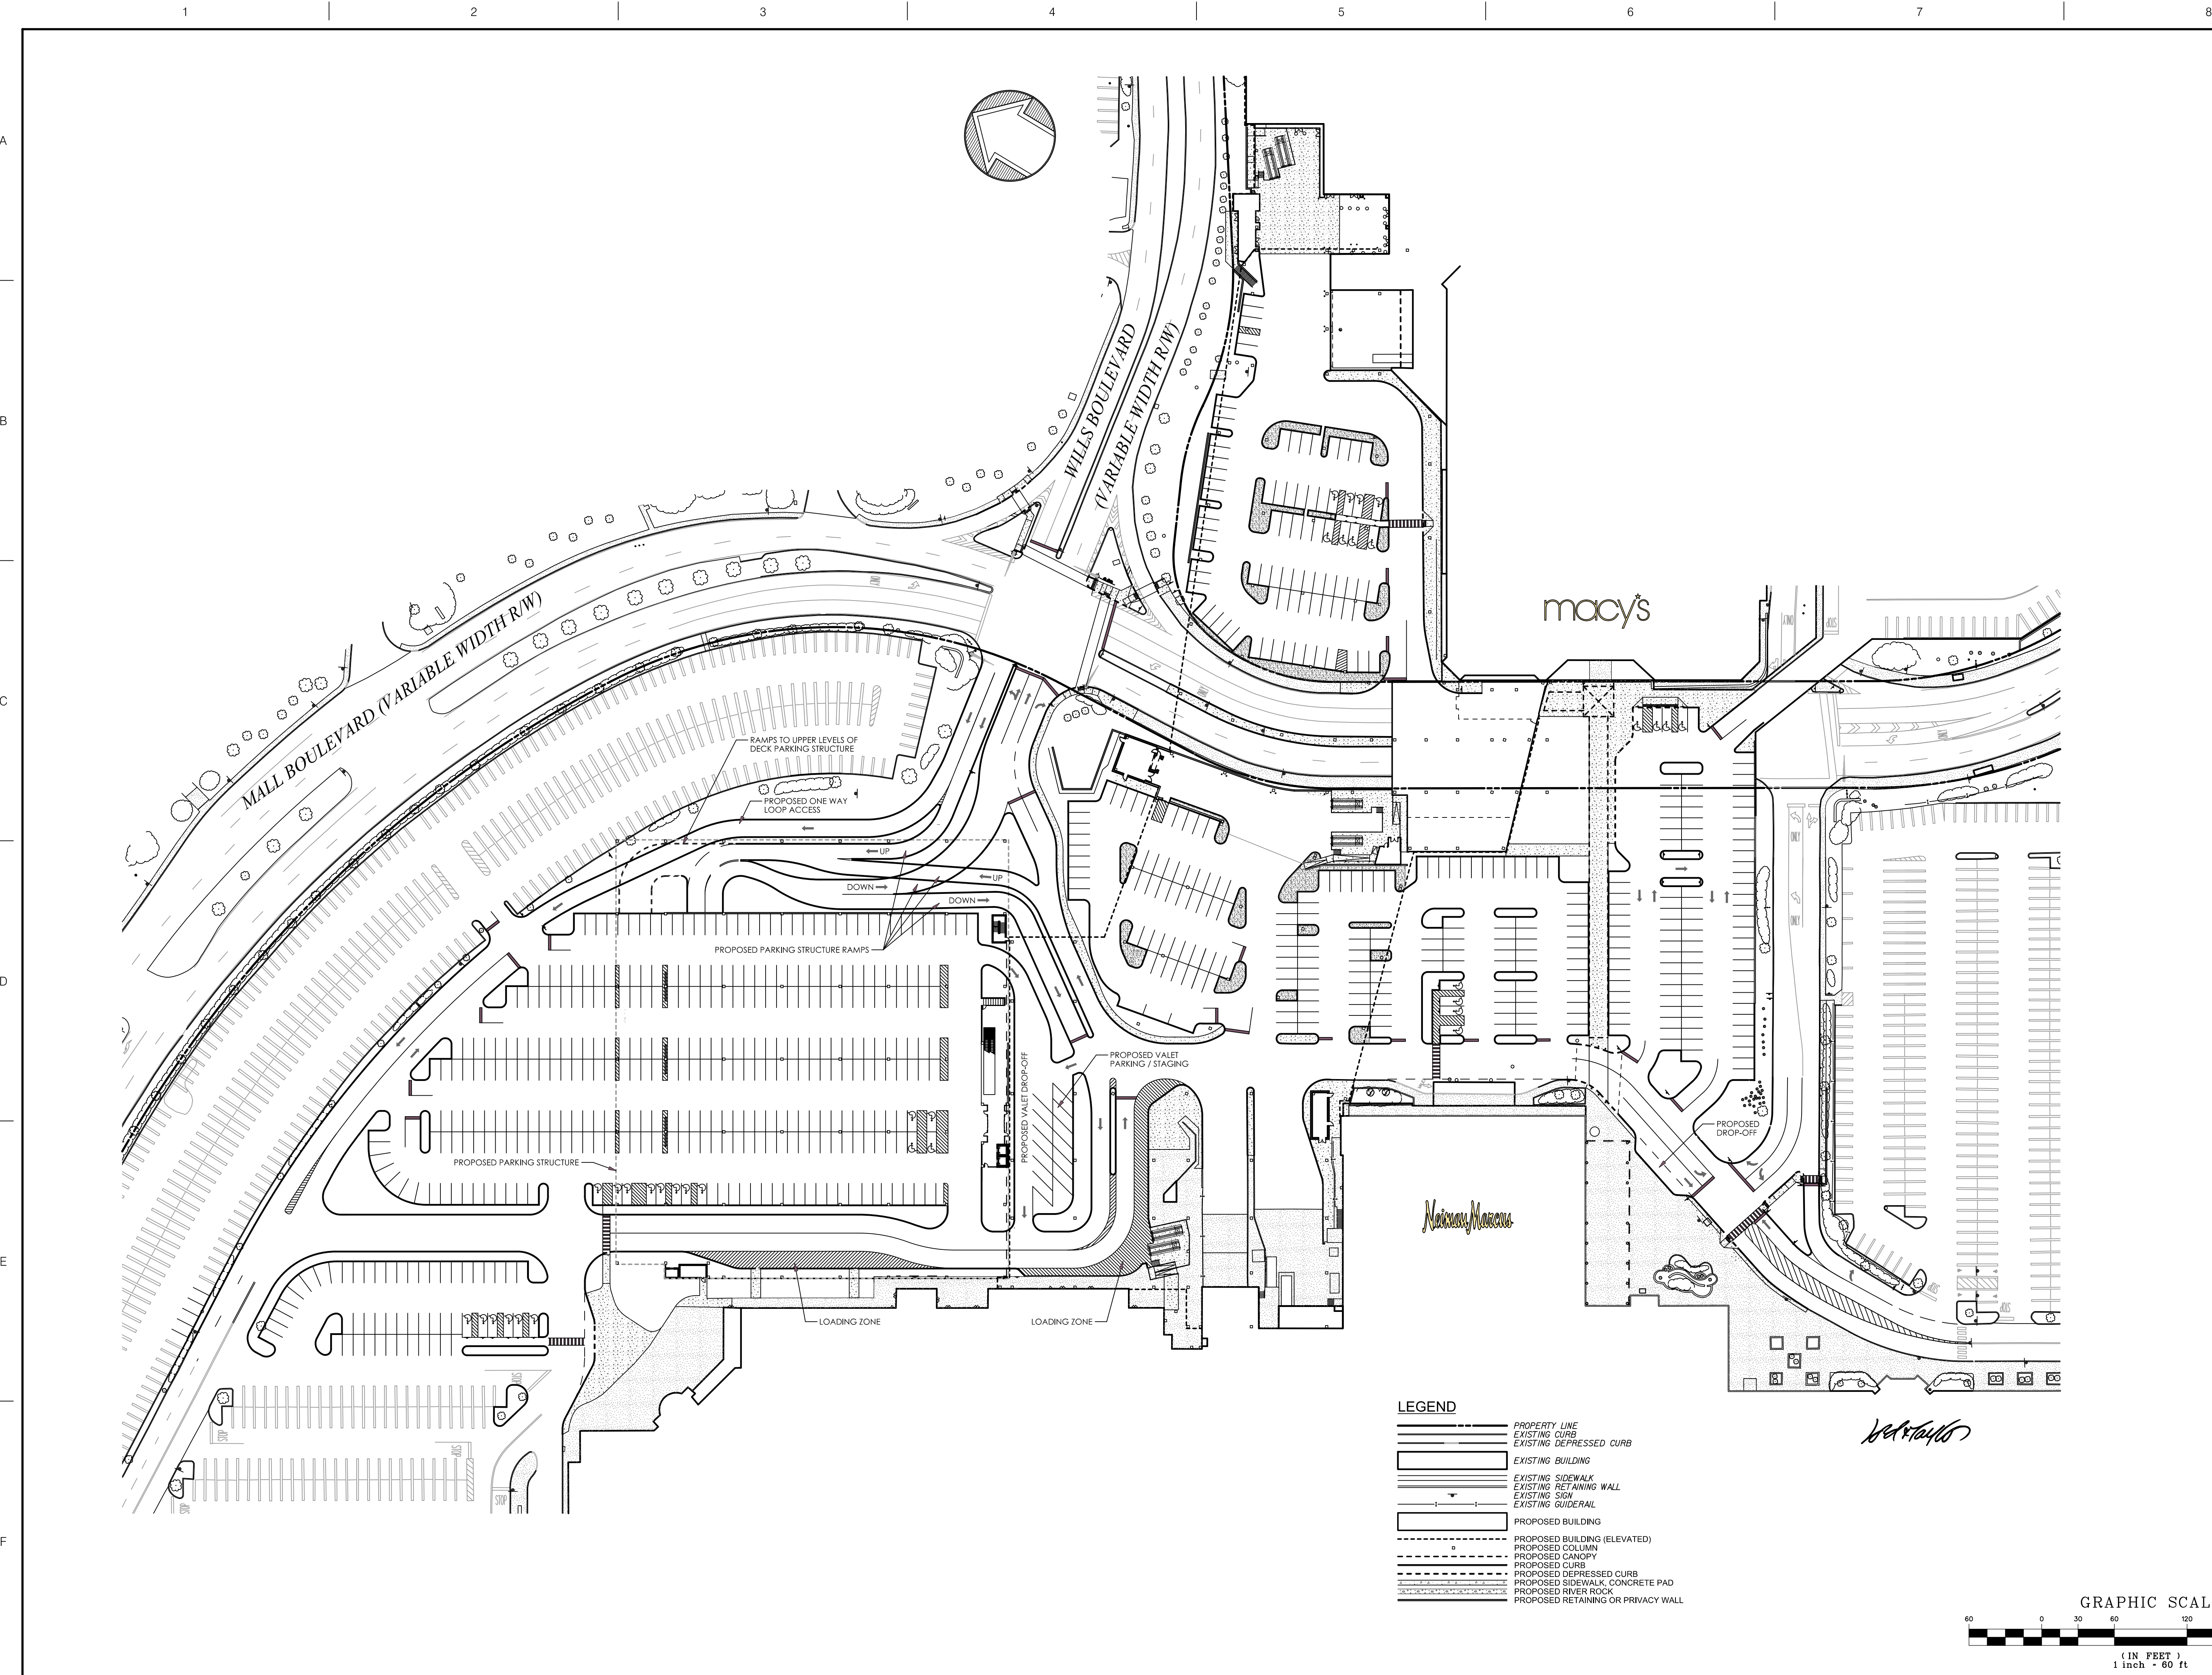

1 2 3 4 5 6 7 8

A

B


C

D

E

F

- LEGEND
- PROPERTY LINE
 - EXISTING CURB
 - EXISTING DEPRESSED CURB
 - EXISTING BUILDING
 - EXISTING SIDEWALK
 - EXISTING RETAINING WALL
 - EXISTING SIGN
 - EXISTING GUIDERAIL
 - PROPOSED BUILDING
 - PROPOSED BUILDING (ELEVATED)
 - PROPOSED COLUMN
 - PROPOSED CANOPY
 - PROPOSED CURB
 - PROPOSED DEPRESSED CURB
 - PROPOSED SIDEWALK, CONCRETE PAD
 - PROPOSED RIVER ROCK
 - PROPOSED RETAINING OR PRIVACY WALL

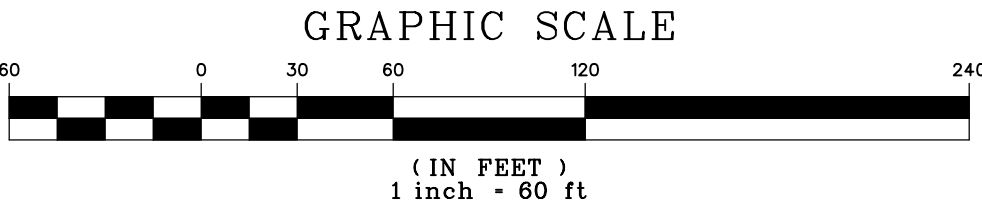

REVISIONS		date	no.	description	checked by

SEAL: KEITH J. MARSHALL
Professional Engineer
Pennsylvania License No. PE 073228

DRAWING NAME: EXHIBIT PLAN

THE EXPANSION
KING OF PRUSSIA MALL

LOCATION: UPPER MERION TOWNSHIP, MONTGOMERY COUNTY, PENNSYLVANIA

project no.	2012-009.02	drawn by:	DWN
date:	8/13/14	chk'd by:	NPR
scale:	1" = 60'	approv. by:	KJM
sheet no.			

EXH1