


**PLANT SCHEDULE**

Quantity	Symbol	Scientific Name	Common Name	Planting Size
48	⊕	<i>Taxus distans</i>	Dwarf Yew	30-36" ht. min., 12-15" sp., Cont.
44	⊕	<i>Ilex x meserveana</i> 'China Girl'	China girl Holly	30-36" ht. min., 12-15" sp., Cont.
39	⊕	<i>Syringa japonica</i> 'Lutea Princess'	Lutea Princess Syringa	18" ht. min., 12-15" sp., Cont.
41	⊕	<i>Berberis thunbergii</i> 'Crimson Pigmy'	Crimson Pigmy Barberry	18" ht. min., 12-15" sp., Cont.
16	⊕	<i>Rosa 'Rainbow Knock Out'</i>	Rainbow Knock Out Rose	18" ht. min., 12-15" sp., Cont.
15	⊕	Existing trees to remain		


NOTE: ALL DISTURBED AREAS ARE TO BE GRADED, PAVED AND SEEDED. CONTRACTOR IS TO VERIFY SEEDING QUANTITY PRIOR TO BID.

**NOTES:**  
1. THIS PLAN TO BE USED FOR LANDSCAPE PURPOSES ONLY.


- General Notes:**
1. All plants shall be of specimen quality.
  2. All plants shall conform with the most current specifications for Nursery Stock of the American Nursery and Landscape Association.
  3. All plant material shall be guaranteed for a period of eighteen (18) months.
  4. Location of all underground utilities shall be indicated on the plan prior to any digging operations.
  5. All trees shall be provided with a 3" deep mulch. All shrub beds shall be provided with a 3" deep layer of shredded Oak bark mulch.
  6. All plants shall be thoroughly watered by the Contractor at least three (3) times in the absence of natural rainfall, prior to occupation of parking by the Owner.
  7. All trees and shrubs shall be inspected and approved by the Landscape Architect prior to installation.

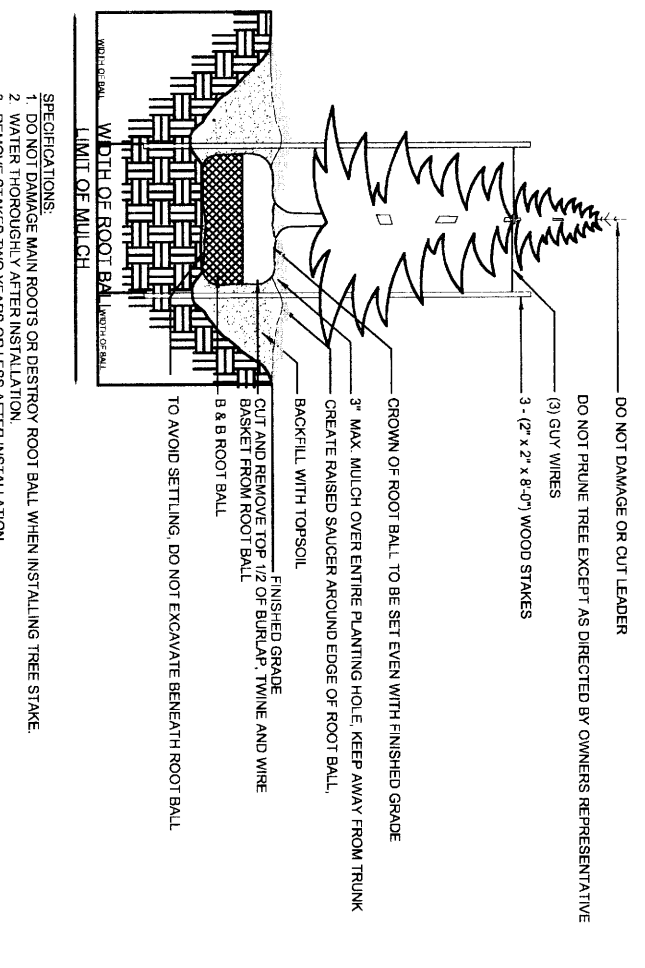


TYPICAL EVERGREEN TREE PLANTING DETAIL

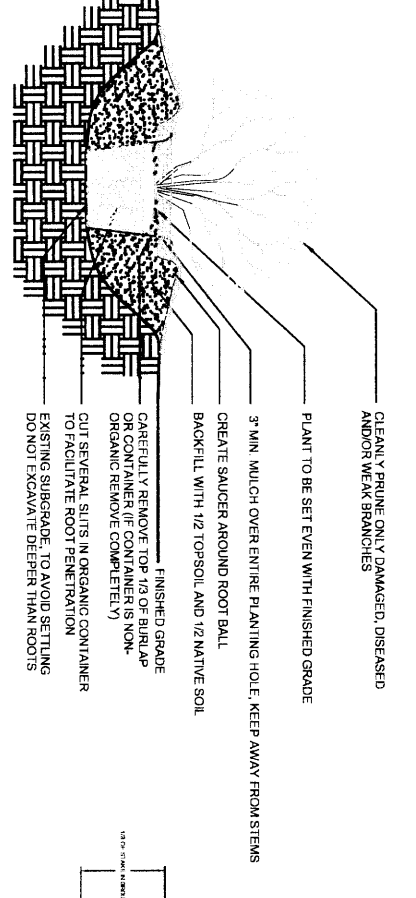

TYPICAL SHRUB PLANTING DETAIL

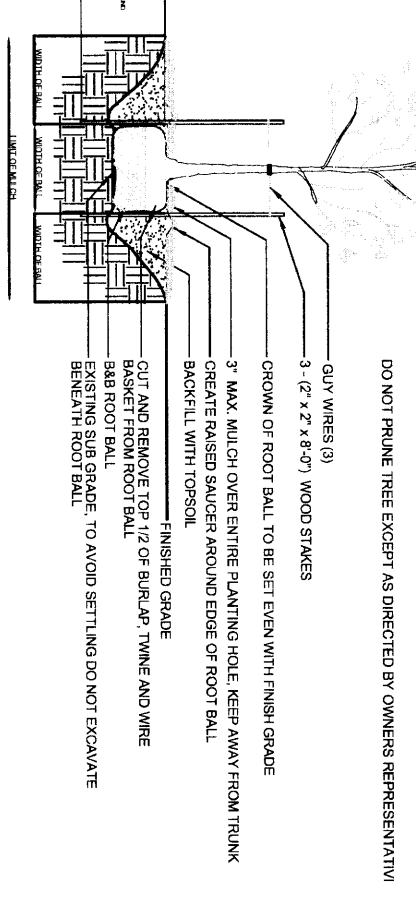

TYPICAL DECIDUOUS TREE PLANTING DETAIL

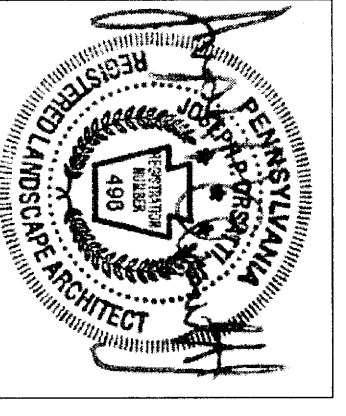

**ORSATTI ASSOCIATES**  
PLANNERS & LANDSCAPE ARCHITECTS

SUITE A, 1000 NINTH AVENUE, KING OF PRUSSIA, PA 19406  
(610) 337-2100 | fax (610) 337-3639 | jhw.orsatti@verizon.net

**LANDSCAPE PLAN**

**MOMENE & ASSOCIATES, INC.**  
CIVIL ENGINEERS AND LAND SURVEYORS  
924 COUNTY LINE ROAD, BIRMINGHAM, PA 19010 PHONE: (610) 527-3030 FAX: (610) 527-8008  
420 EXTON SQUARE PARKWAY, EXTON, PA 19341 PHONE: (610) 594-8394 FAX: (610) 594-8267

MINOR PLAN - PARKING GARAGE  
UPPER MERION TOWNSHIP - MONTGOMERY COUNTY - PA  
760 MOORE ROAD  
ONE-CALL: 0551582  
DRAWN BY: BANK OF NEW YORK MELLON  
CHECKED BY: NEW YORK, NY 10286

DATE: 4-13-11  
SHEET NO. 1 OF 1  
SCALE: 1" = 30'-1  
FILE NO.: 10-225