


NOTES:


1. SEE DRAWING C-2.20 "PAVEMENT REPAIR PLAN" FOR DETAILED PAVEMENT REPAIRS AND REPLACEMENT.
2. SEE DRAWING C-2.30 "SIGNAGE AND STRIPING PLAN" FOR DETAILED SIGNAGE LAYOUT AND PARKING STALL AND GORE STRIPING LAYOUT.
3. LAYOUT INFORMATION SHOWN IS PROVIDED FOR GENERAL DESIGN INTENT ONLY. ELECTRONIC LAYOUT DATA WILL BE PROVIDED FOR STAKE-OUT / CONSTRUCTION PURPOSES PRIOR TO CONSTRUCTION.
4. REFER TO PTS-150 STANDARD DRAWING (OCTOBER 2007) FOR CANTILEVER GATE DETAIL.
5. ALL ACCESS RAMPS SHALL CONFORM TO PA DOT RC-67M.

| PARKING DATA | | |
|--|------------------|------------------|
| | EXISTING PARKING | PROPOSED PARKING |
| PASSENGER CARS | 85 SPACES | 134 SPACES |
| HANDICAP PARKING | 3 SPACES | 6 SPACES |
| TRUCK / RV | 21 SPACES | 27 SPACES |
| BUS | 0 SPACES | 2 SPACES |
| LOW EMITTING VEHICLES | 0 SPACES | 7 SPACES* |
| * INCLUDED IN THE TOTAL FOR PASSENGER CARS | | |

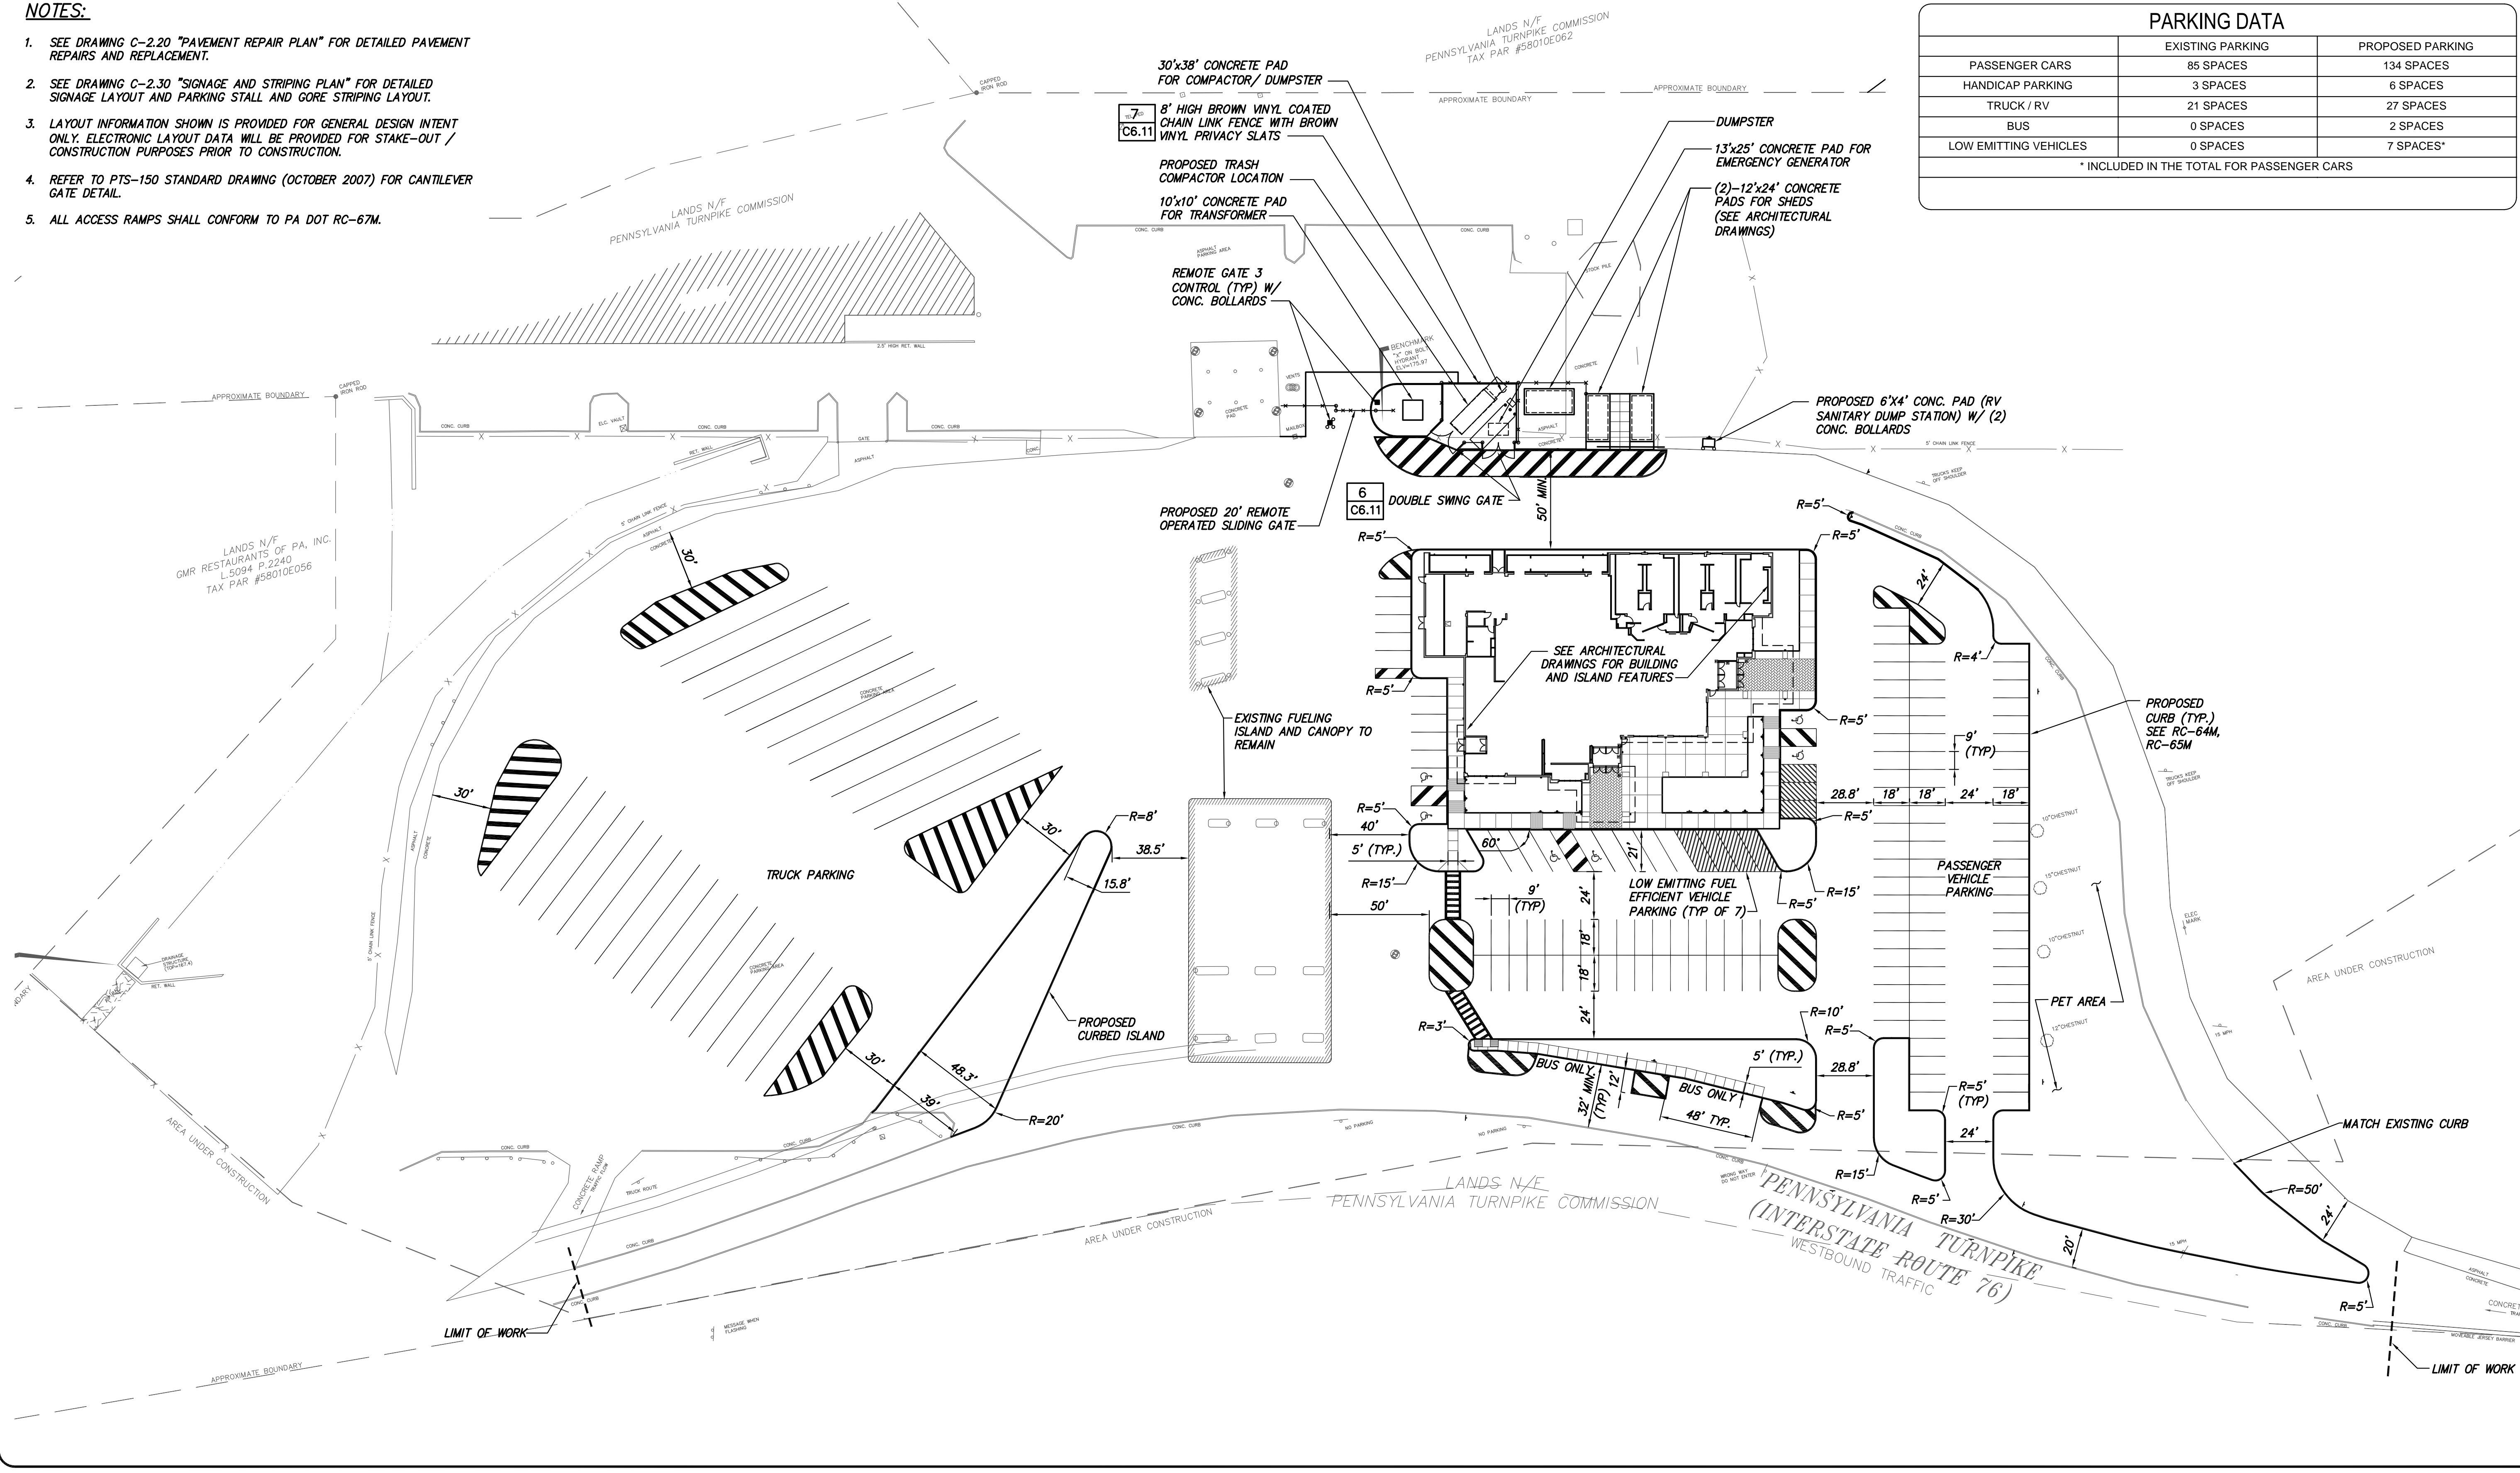

FILE: K:\17216\CADD\CADD\KING_OF_PRUSSIA\CEP\1101\17216_KINGPRUSSIA_C2-10.DWG
 USER: SESSICO, CHRIS
 PLOTTED: 4/7/2008 2:18:43 PM
 SAVED: 4/7/2008 1:28:36 PM

| No. | Submittal / Revision | By | Date |
|-----|----------------------|----|----------|
| | 30% Submittal | | 12/06/07 |
| | 60% Submittal | | 12/18/08 |

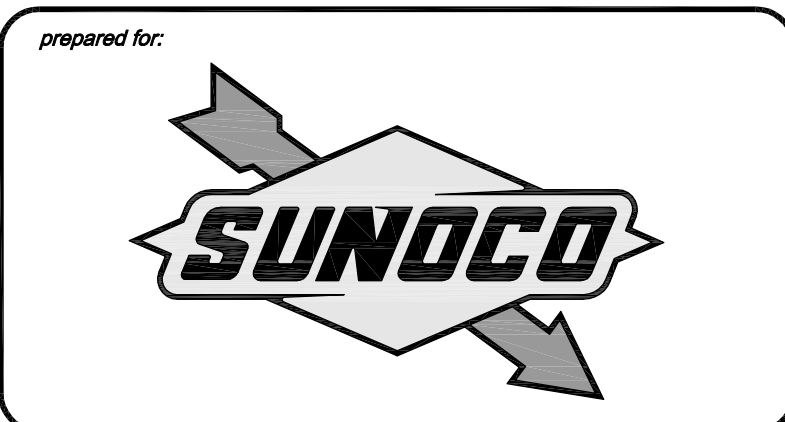

prepared for:

CHA
 CLOUGH HARBOUR & ASSOCIATES LLP
 538 Spruce Street, Scranton Life Building, Suite 700
 Scranton, PA 18503-1820 · Main: (570) 341-1313 · www.cloughharbour.com
 Drawing Copyright © 2007 Clough Harbour & Associates LLP

Designed: TYL Drawn: WMW Checked: JSG

UNAUTHORIZED ALTERATION OR ADDITION TO THIS DOCUMENT IS A VIOLATION OF APPLICABLE STATE AND/OR LOCAL LAWS

King of Prussia Service Plaza

District: 4 County: MONTGOMERY Township / Borough: UPPER MERION

0 40 80
 Scale in feet

PTC SERVICE PLAZA DEVELOPMENT PROJECT

SITE LAYOUT PLAN

C2.10
 Sheet X of X