
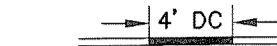
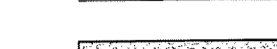
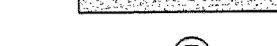



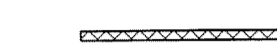






LEGEND
 NOTE: FOR EXISTING LEGEND AND GENERAL NOTES REFER TO SHEET 2.

-  PROPOSED CURB
-  PROPOSED DEPRESSED FLUSH CURB
-  PROPOSED CONCRETE SIDEWALK
-  PROPOSED PARKING COUNT
-  PROPOSED HANDICAP SPACE
-  PROPOSED PAINTED TRAFFIC ARROW
-  PROPOSED MODULAR BLOCK RETAINING WALL
-  PROPOSED SIGN
-  PROPOSED FENCE
-  PROPOSED TIMBER GUIDERAIL




ALL DESIGN AND CONSTRUCTION SHALL BE IN ACCORDANCE WITH THE TOWNSHIP OF UPPER MERION.

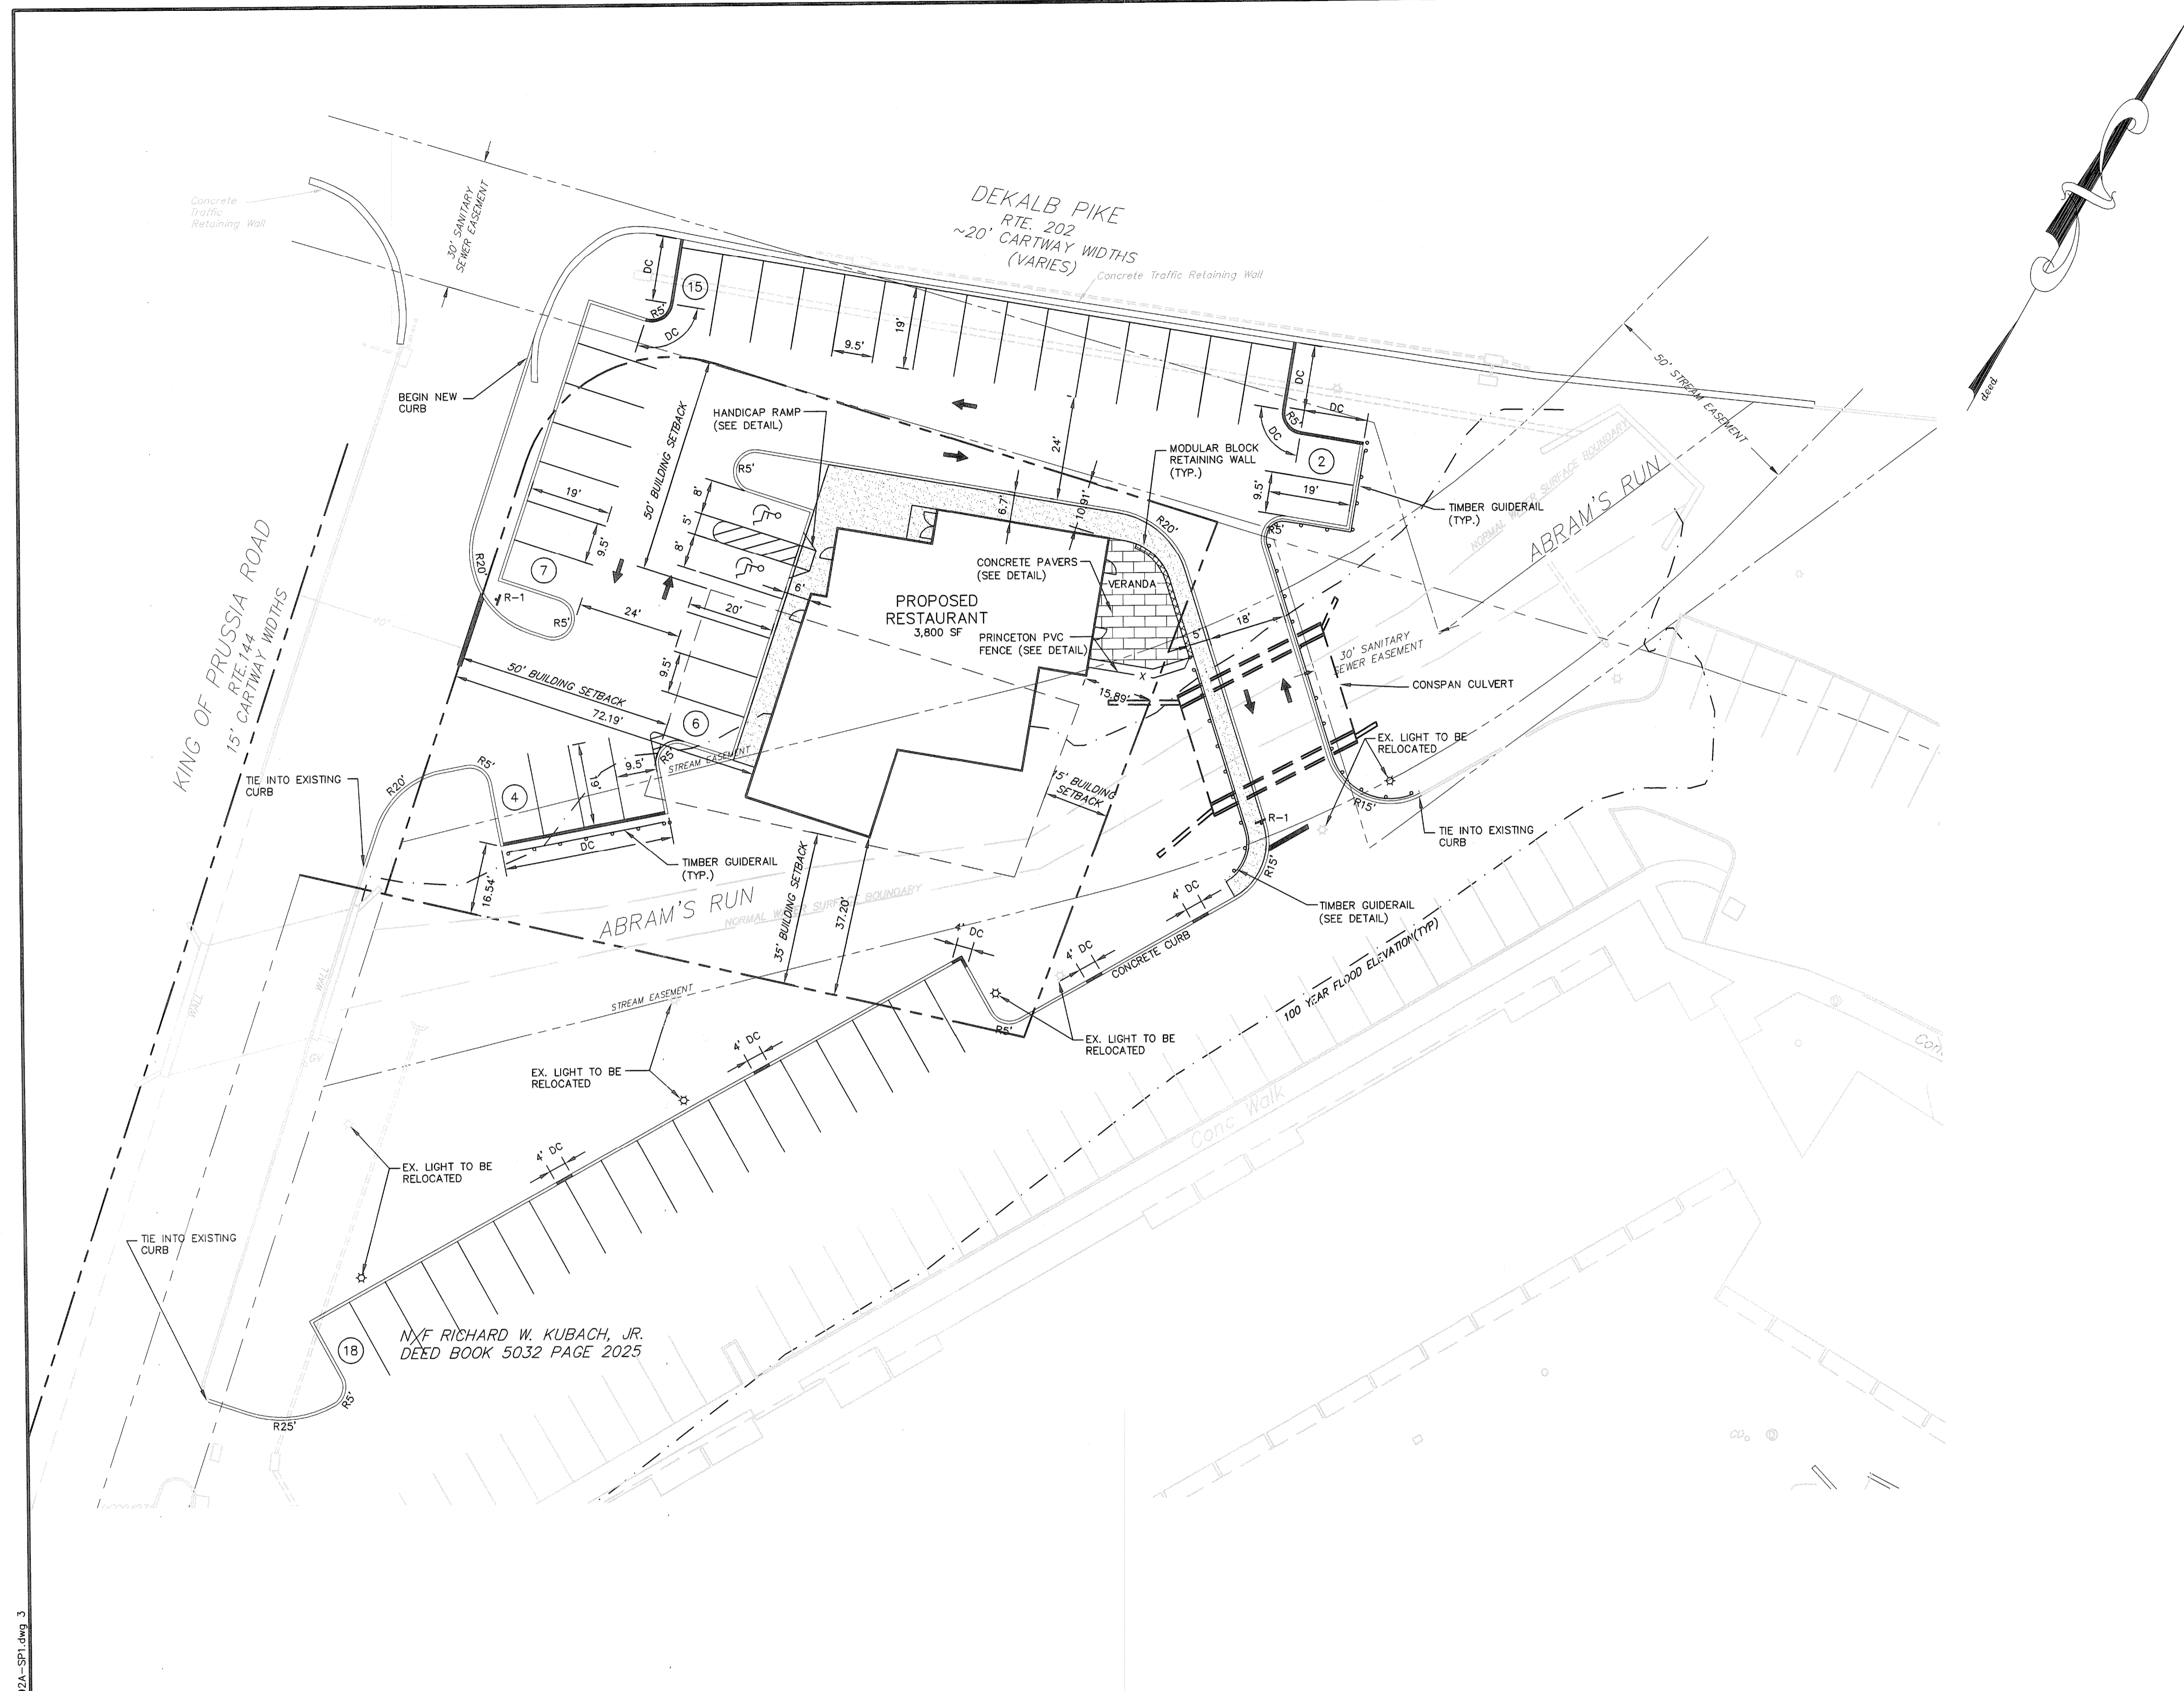PROTECT YOURSELF
 A PHONE CALL
 CAN BE YOUR INSURANCE POLICY

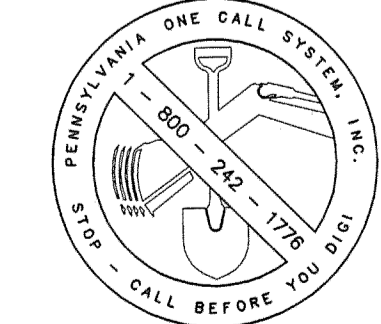

WHAT YOU DON'T KNOW CAN HURT YOU.
 PENNSYLVANIA ACT 187 REQUIRES NOTIFICATION OF EXCAVATORS, DESIGNERS, OR ANY PERSON PREPARING TO DISTURB THE EARTH'S SURFACE ANYWHERE IN THE COMMONWEALTH.
 POCS SERIAL NUMBER
 3316271

No.	Date	Revision	Revised By	Checked By
6	6/15/09	MISC REVISIONS	TM	TM
5	11/20/08	PER MCD REVIEW COMMENTS	RJB	TM
4	10/15/08	PER MCD REVIEW COMMENTS	RJB	TM
3	9/30/08	GENERAL REVISIONS	TM	TM
2	9/4/08	PER MCD REVIEW COMMENTS	RJB	TM
1	7/15/08	PER MCD ADMINISTRATIVE COMPLETENESS REVIEW COMMENTS	RJB	TM

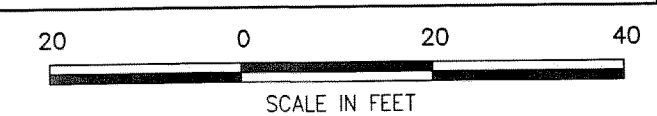

FRENCH & PARRELLO
 ASSOCIATES, P.A. CONSULTING ENGINEERS
 60 West Broad Street, Suite 102 • Bethlehem, PA • 18018 610 807-0601

Thomas Malavasi
THOMAS MALAVASI, P.E.
 PROFESSIONAL ENGINEER PA LIC. NO. 041137R

SITE LAYOUT PLAN			
FOR			
RWK ENTERPRISES			
795 DEKALB PIKE RESTAURANT			
DEED BOOK 5379 PAGE 2017			
PARCEL ID NO. 58-00-11911-00-1			
UPPER MERION TOWNSHIP			
MONTGOMERY COUNTY, PENNSYLVANIA			
DATE:	DESIGNED BY:	SCALE:	PROJECT NUMBER:
5/30/2008	RJB	AS NOTED	07C092A
DRAWN BY:	CHECKED BY:	FIELD BOOK:	SHEET:
RJB	TM	--	3 of 12

L:\CE\2007\07C092A-RWKA_A_Restaurant_Site\DWG\07C092A-SPL.dwg 3