
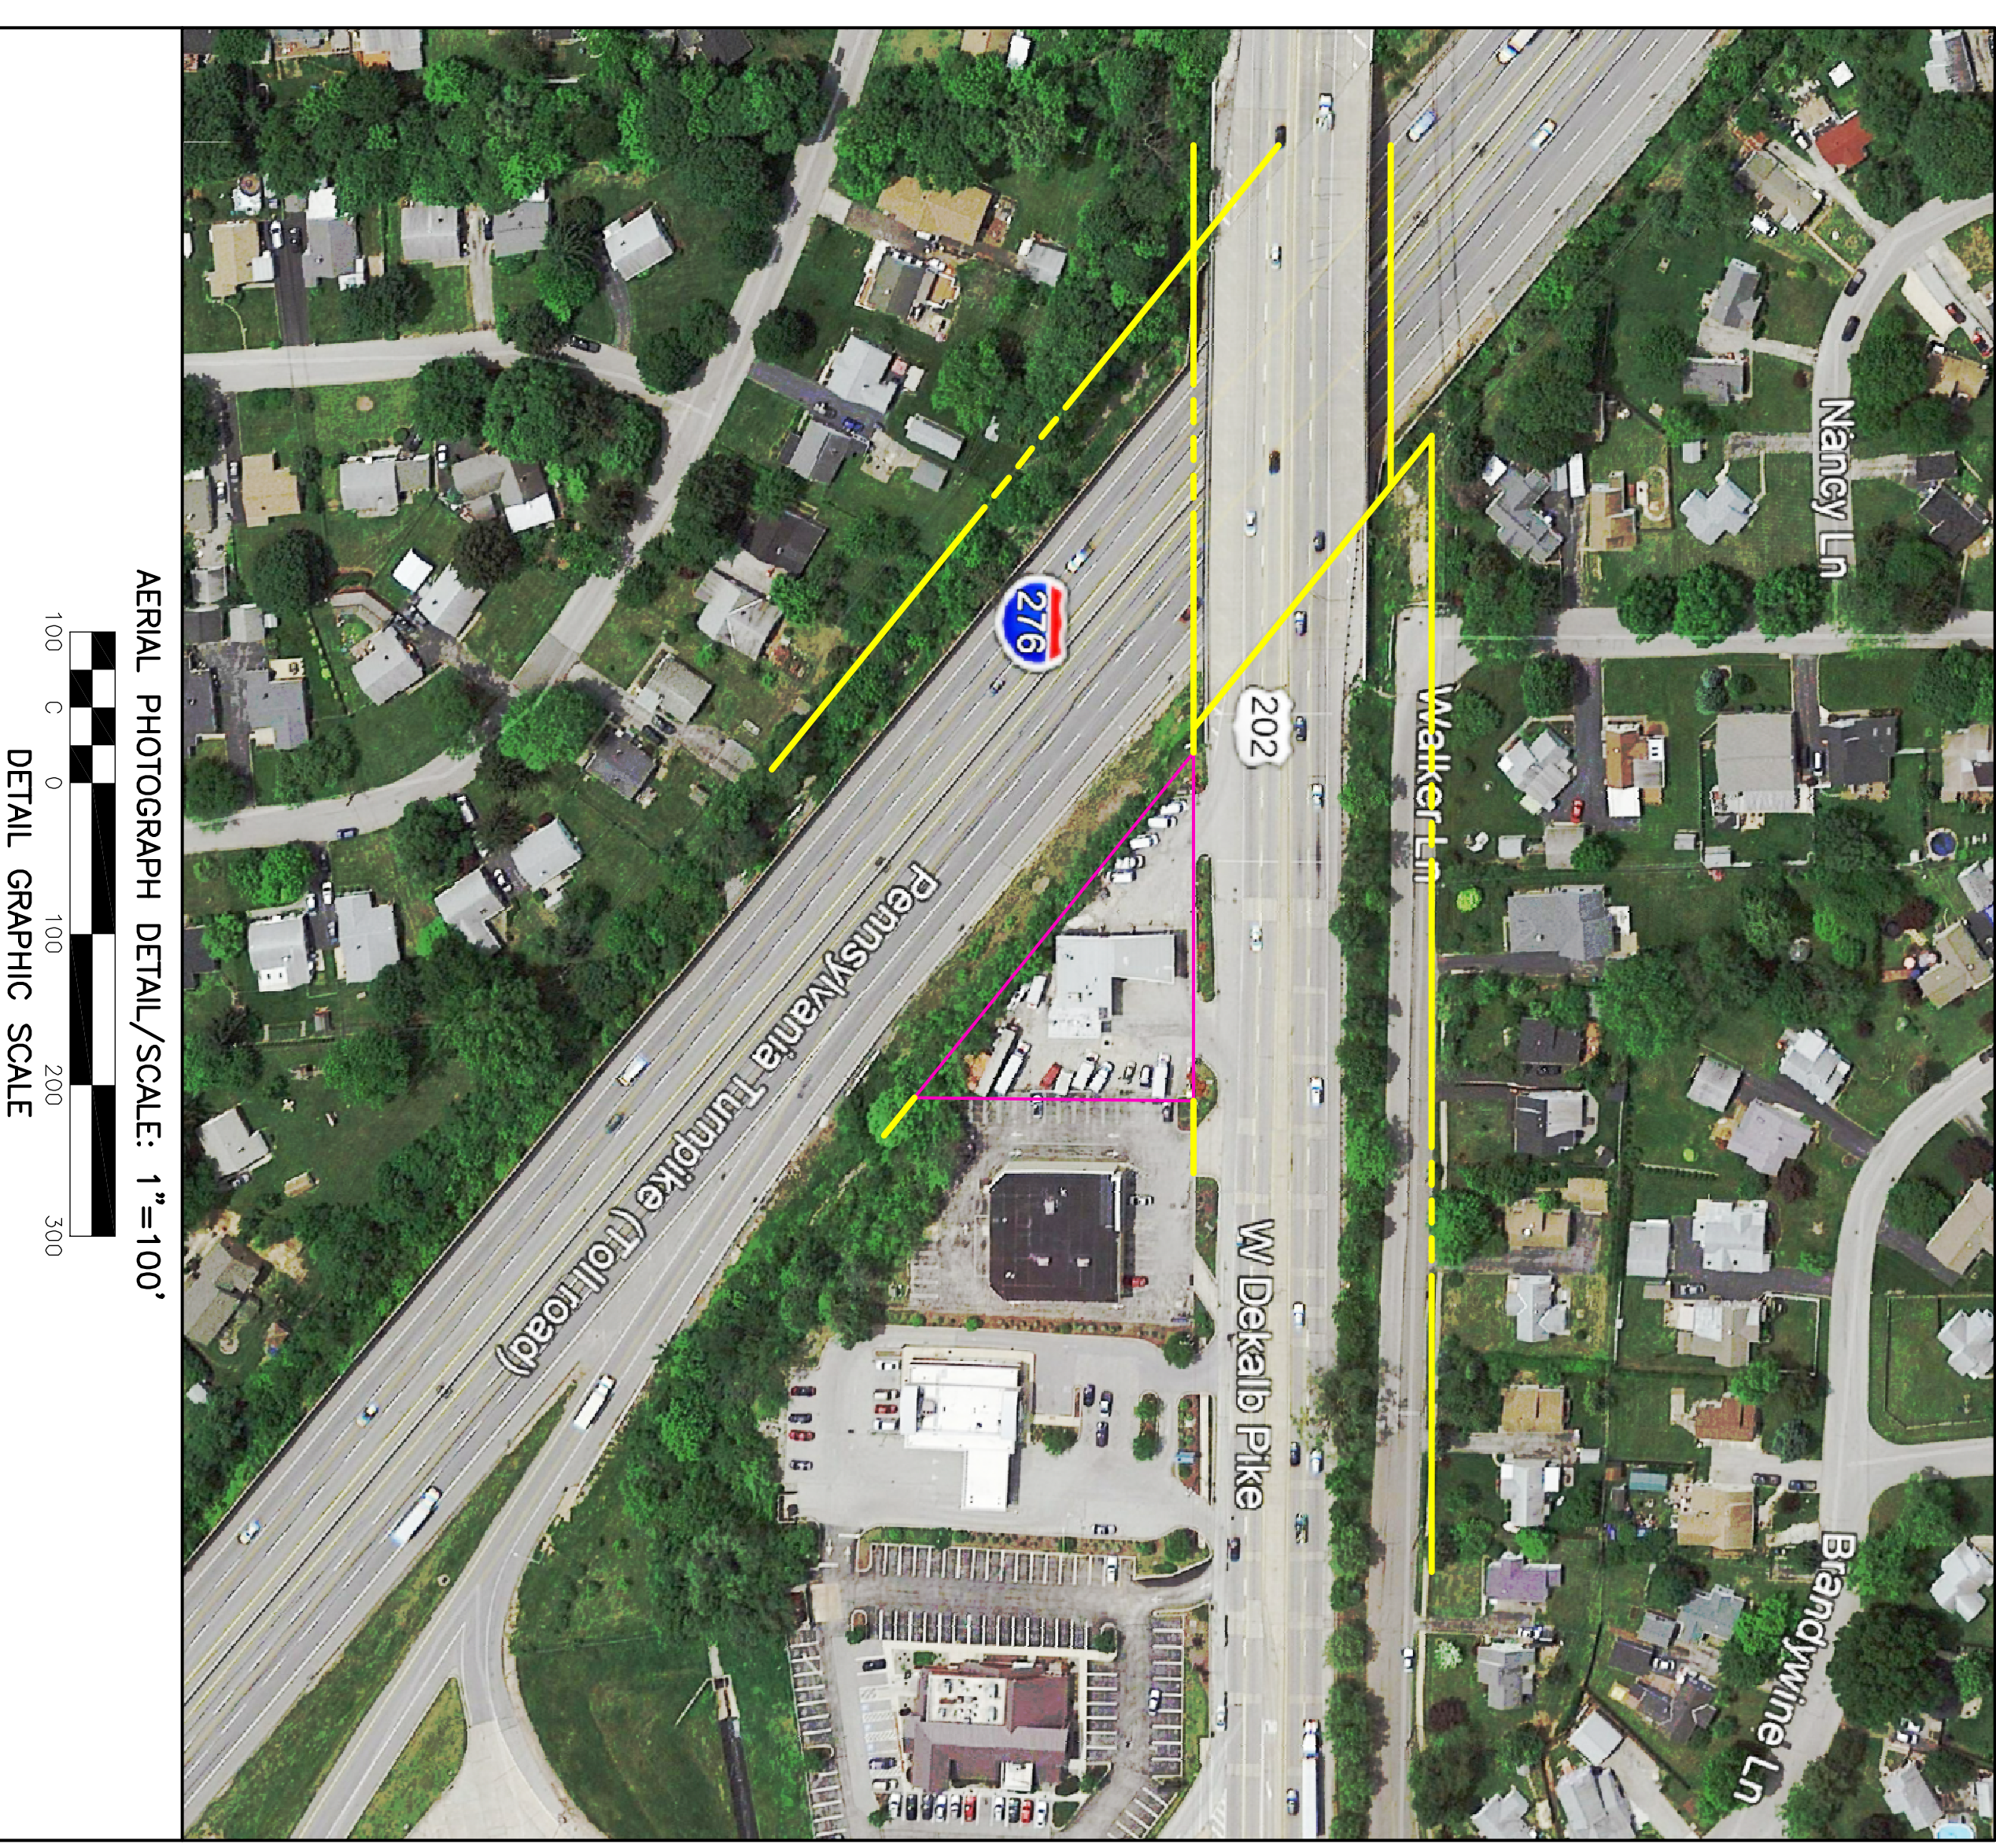


Symbol	Description	Group	Limitations	Resolutions
L-88	Urban land, 0 to 8 percent slope	Unclassified	Citywide data; composite of aerial photography, low strength, slow precipitation power as opposed to flood action	Terrain protection, protect concrete/brick parapet structure, provide adequate drainage at structures, susceptible existing upon for reuse.

This is the only soil within the site.

West Dekalb Pike (S.R. 202)

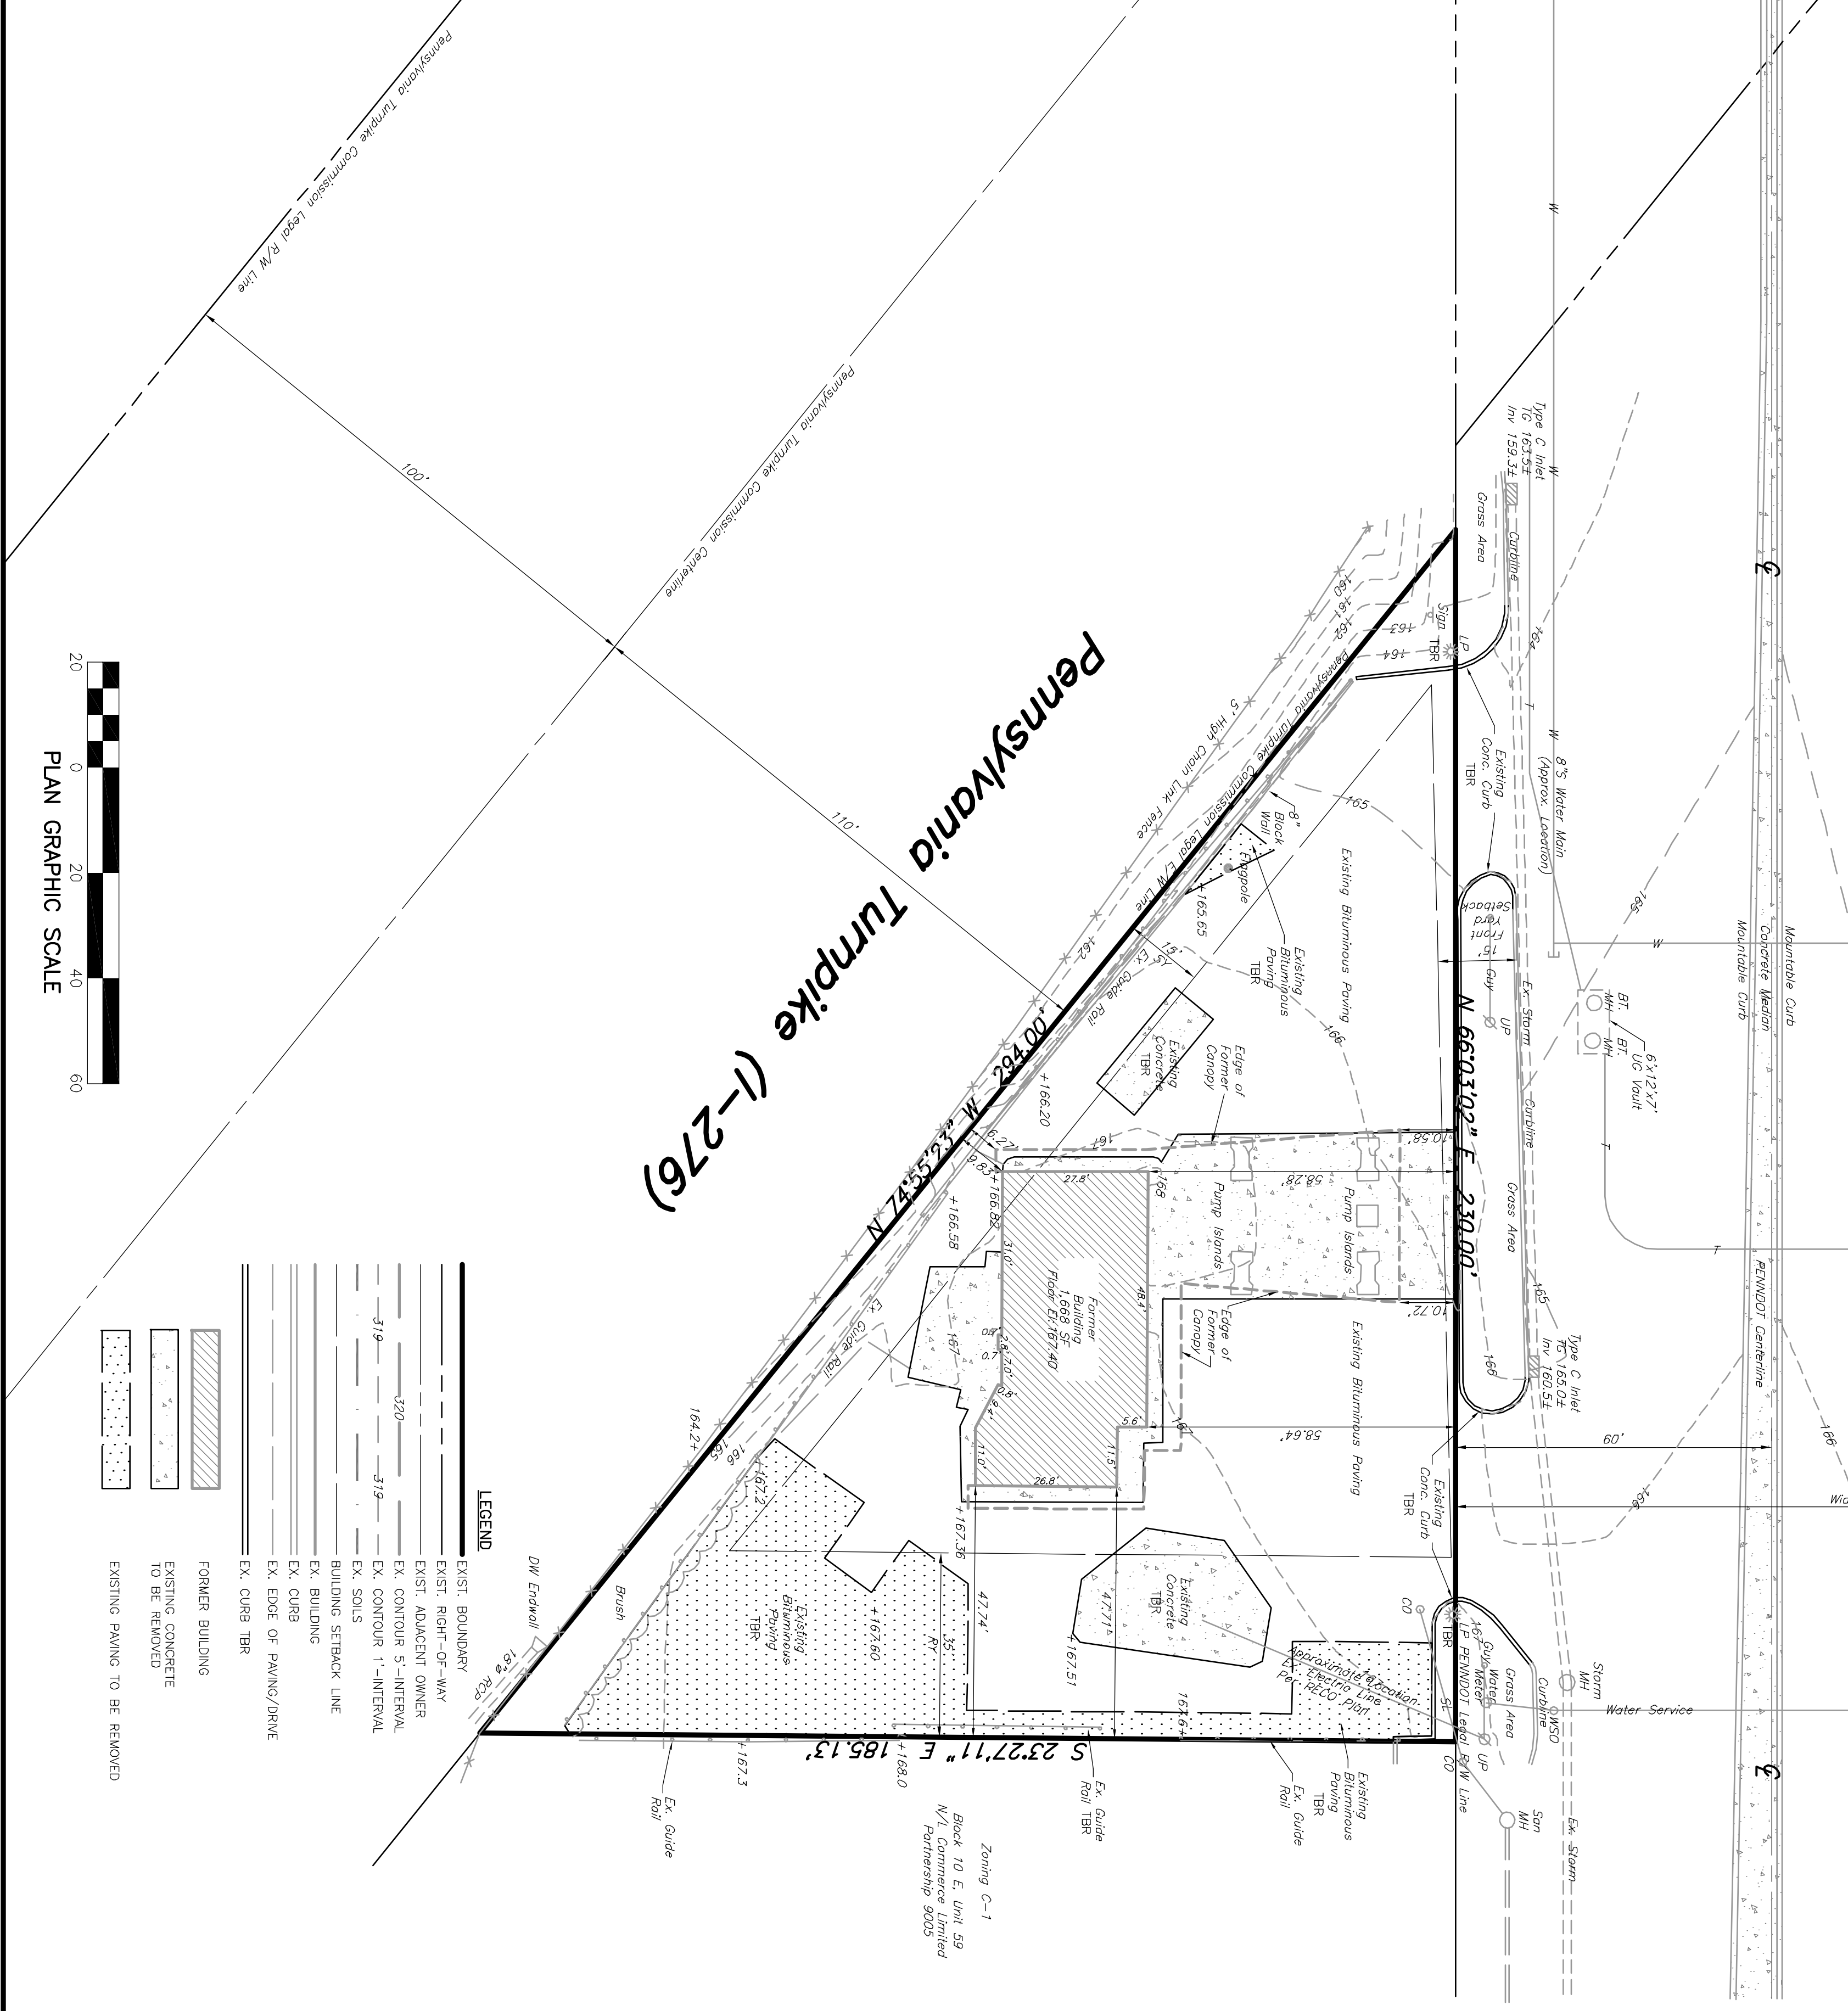

EXISTING FEATURES & DEMOLITION PLAN
 PREPARED FOR
455 W. DEKALB PIKE
ProTract Engineering, Inc.
 64 East Moreland Avenue, P.O. Box 58
 Hatboro, Pennsylvania 19040

Township	UPPER MERION		
County	MONTGOMERY		
Block	01-08-19		
Scale	1"=20'		
Sheet Number	2 of 4		
No.	Date	Description	By
H2500		BASE.DWG	EMC/NTR

